






South Elevation

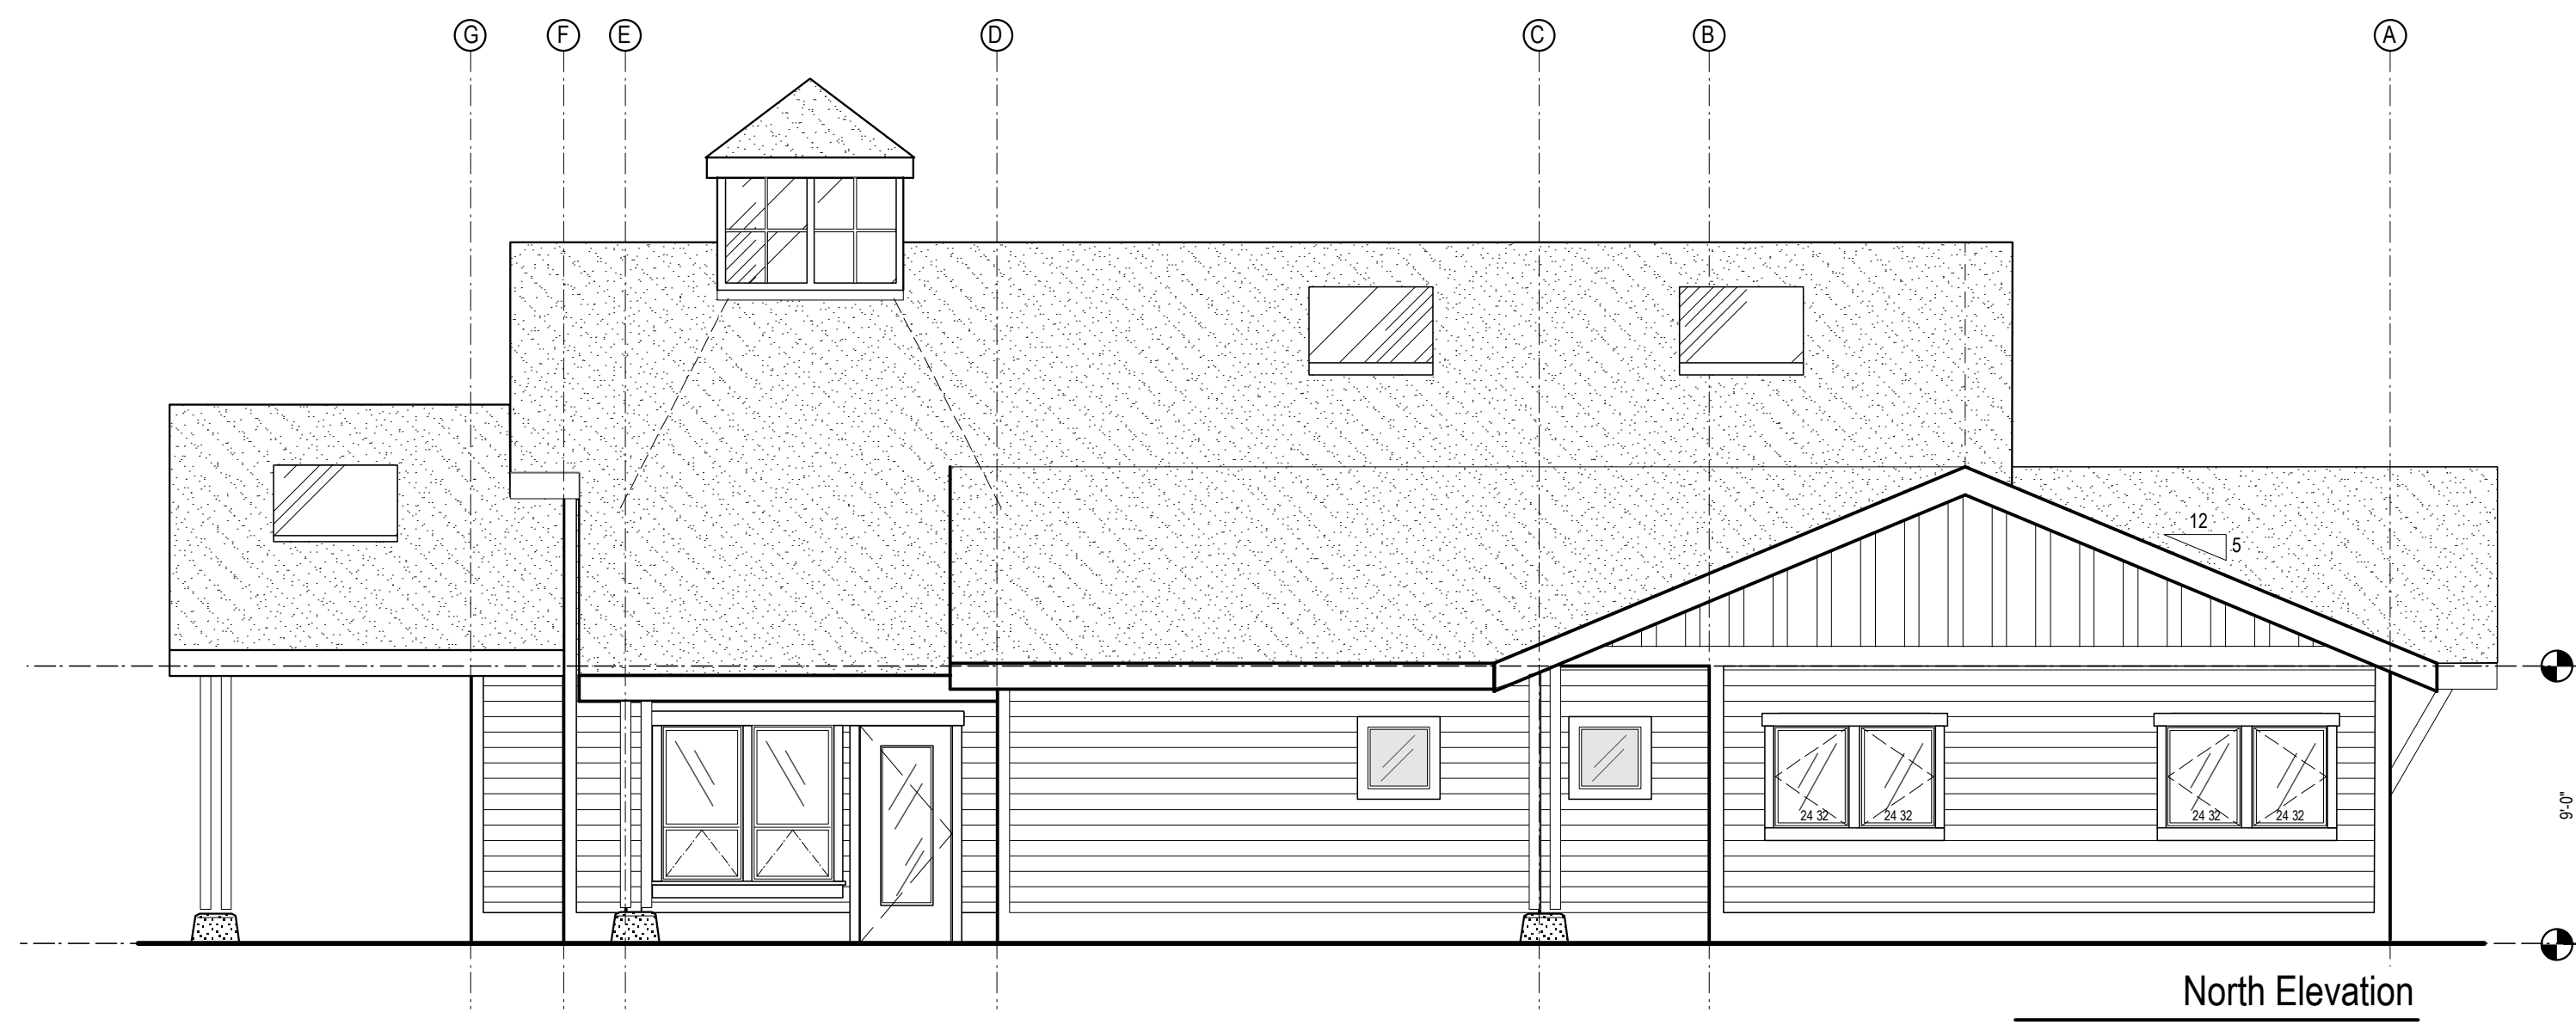


North Elevation

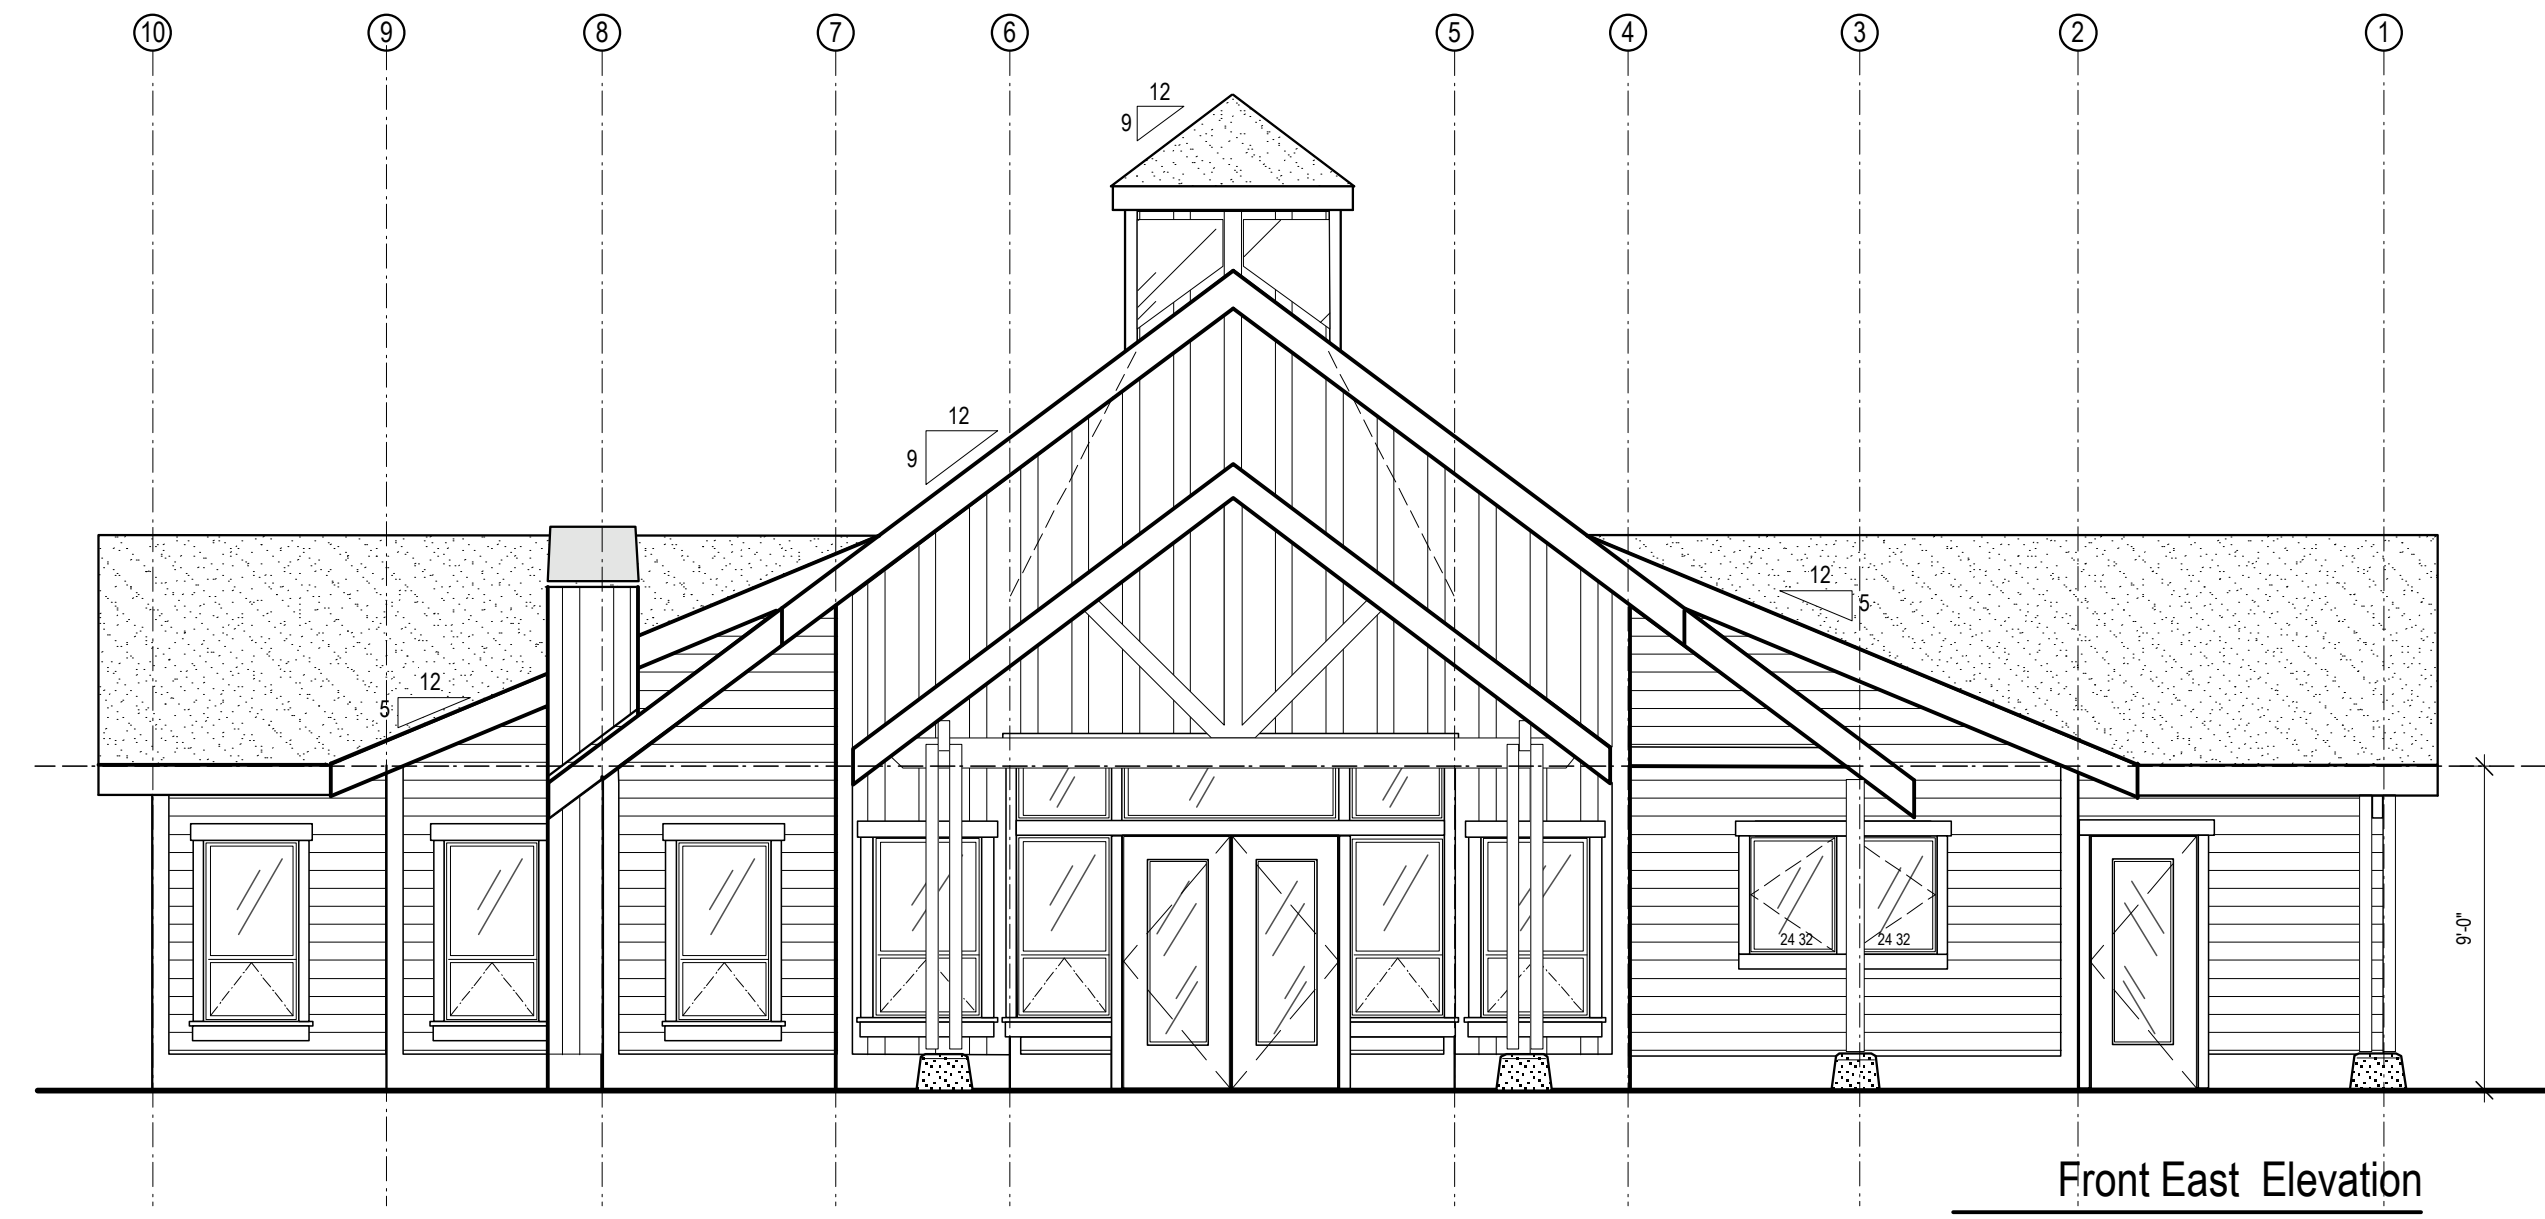

Front East Elevation

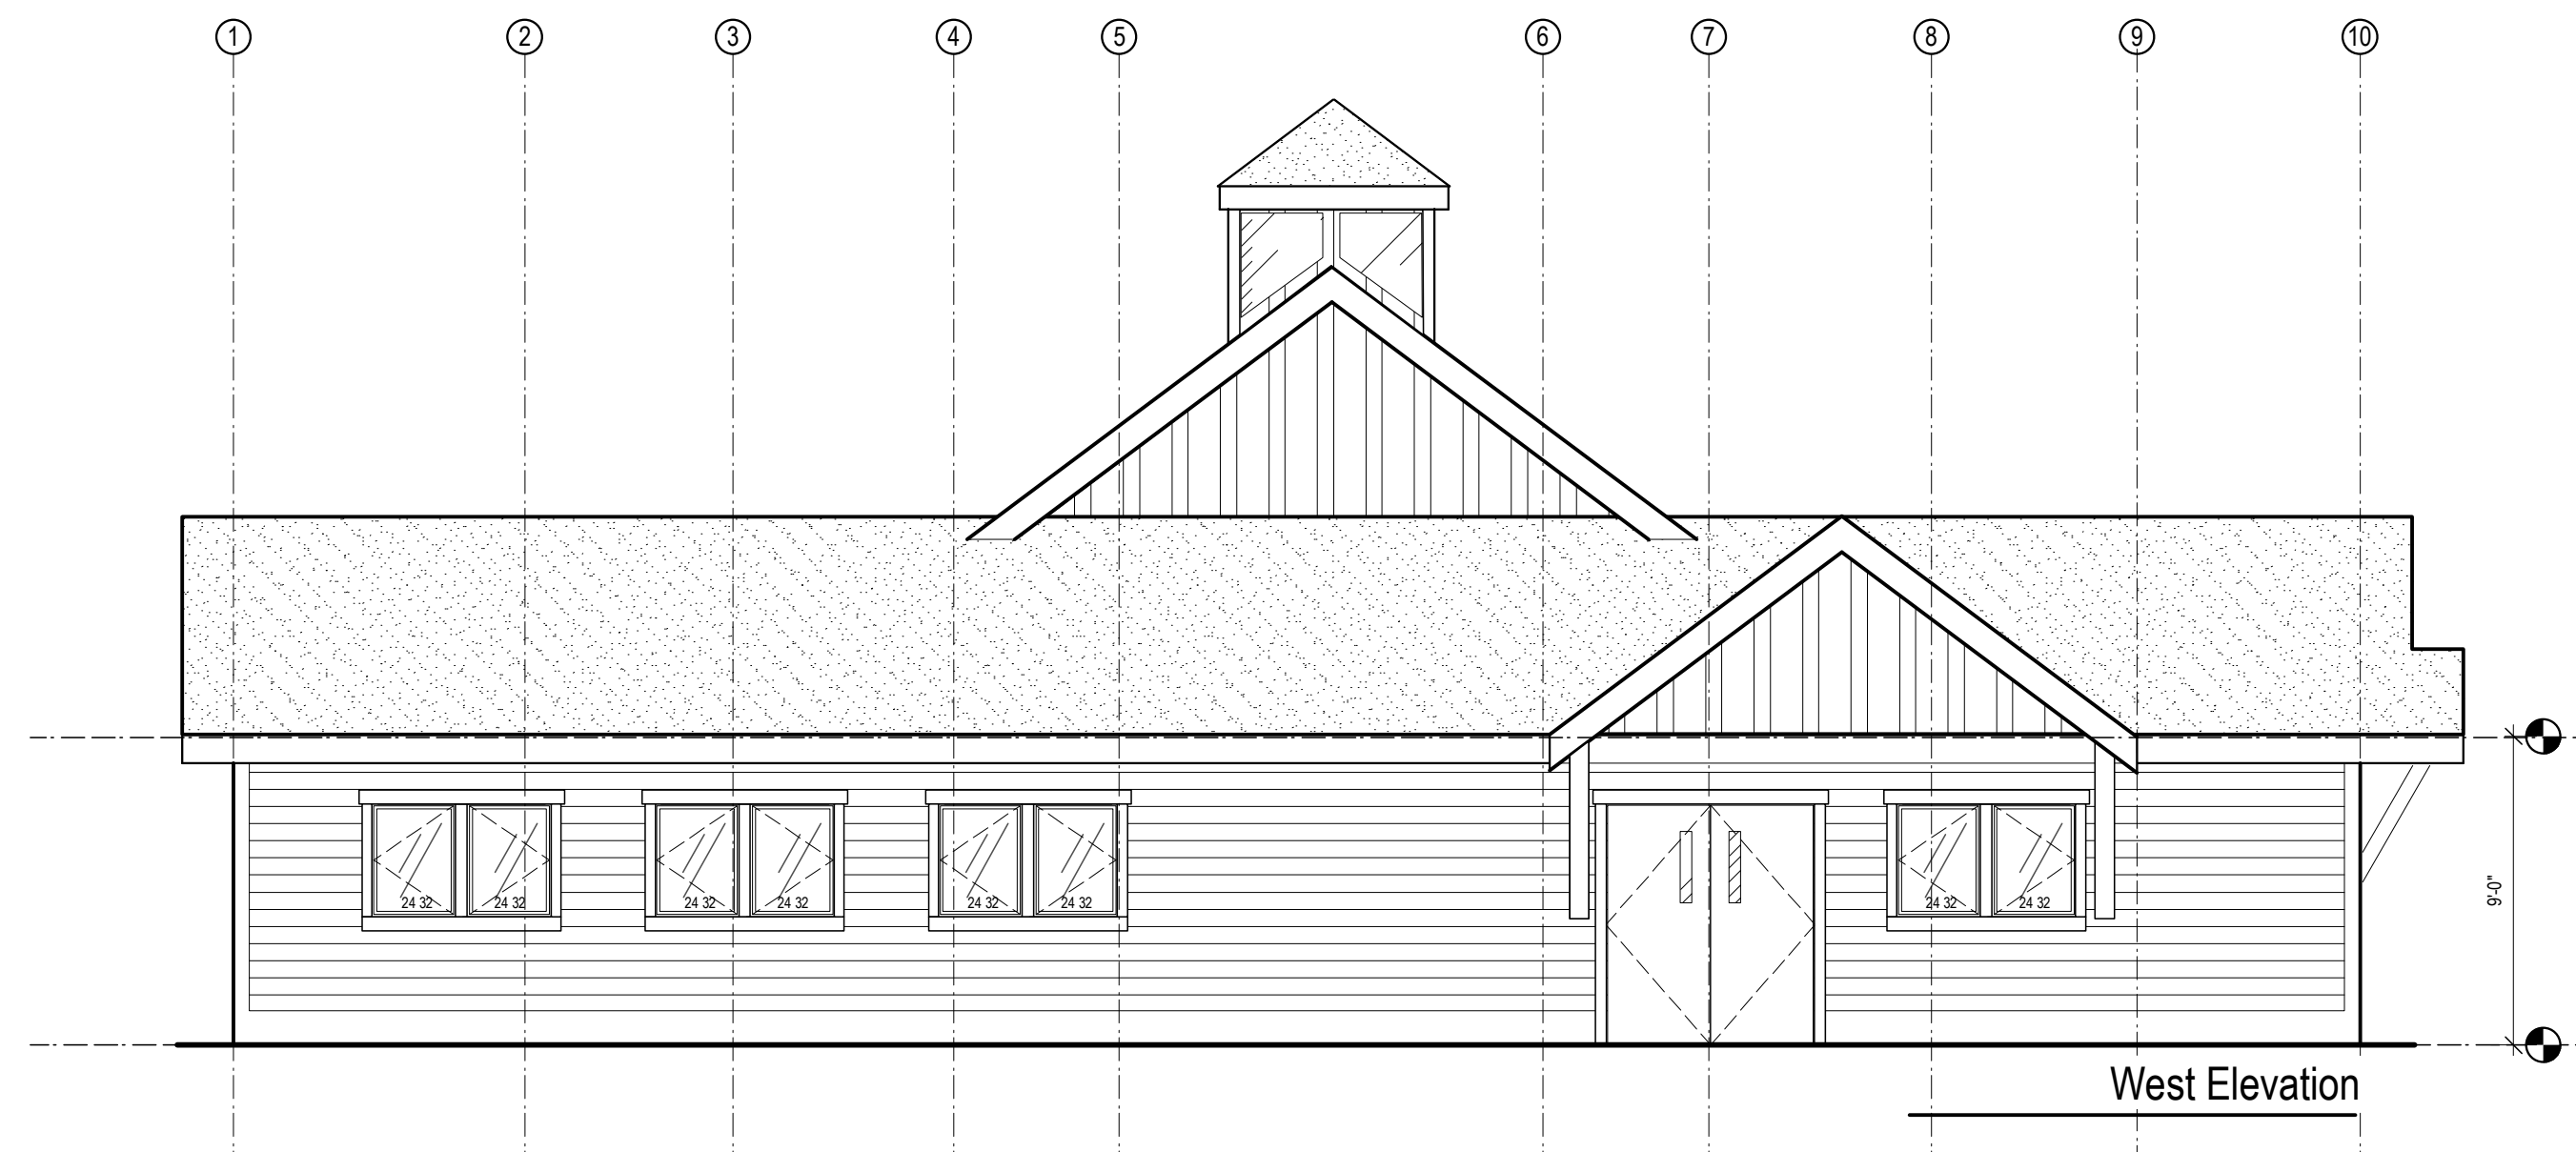

West Elevation

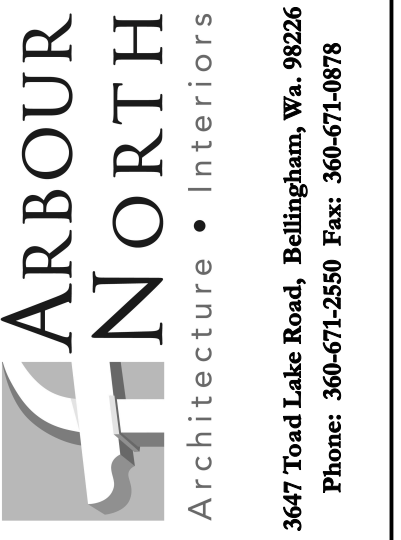

**Lopez Housing Options LOHO**  
**Gathering Place**  
 Village Road Lopez Island WA

JOB NO.	0604.01
ISSUED FOR:	DATE:
Permit	MAR. 15 '07
Price #1	April 30 '07
Revision	Oct. 9 '07

DRAWN BY: JCC